


TYPICAL PILE/CAP BEARING



TYPICAL CONCRETE CAP



TYPICAL CONCRETE DECK UNDERSIDE

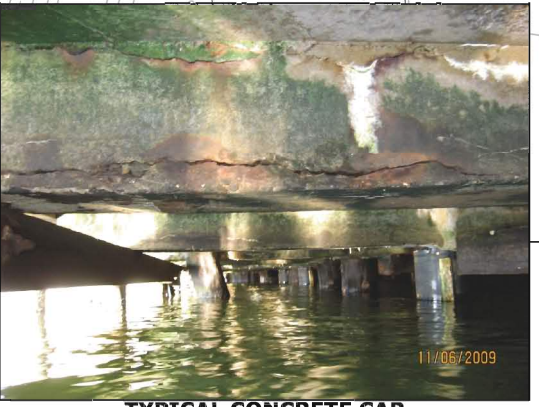


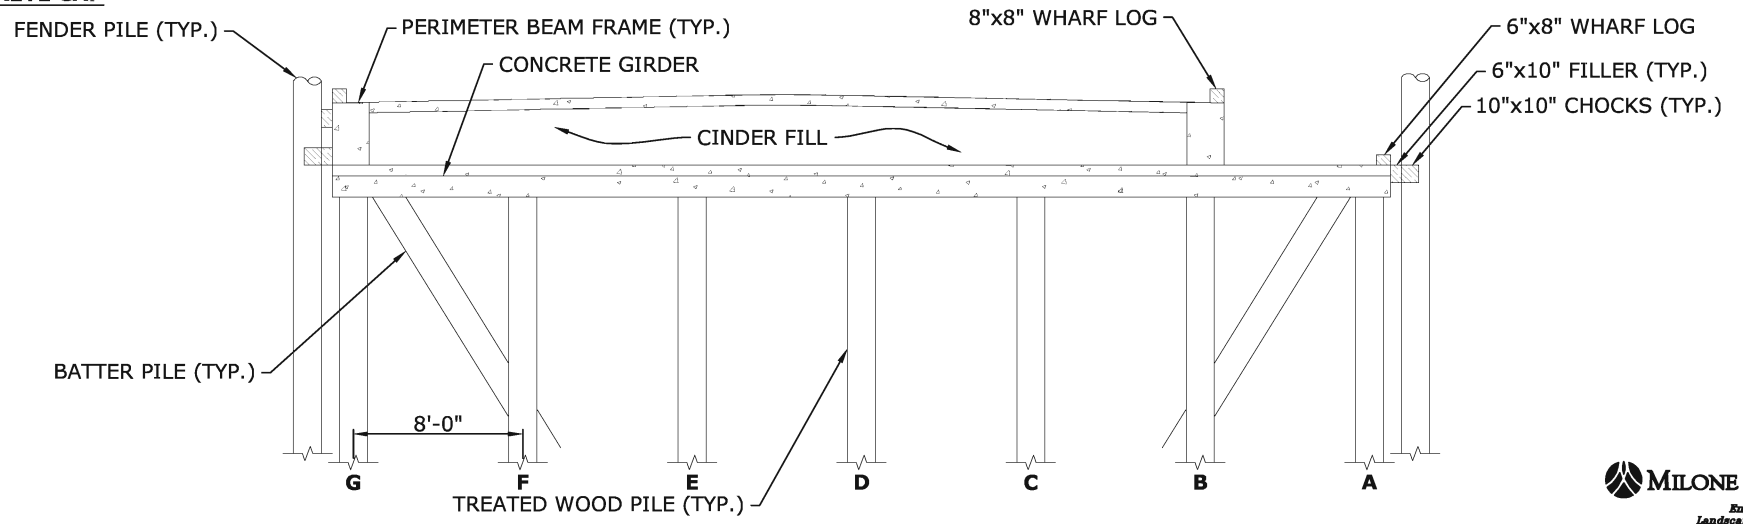
TYPICAL CONCRETE CAP



TYPICAL CONCRETE DECK BETWEEN BENTS

PLAN  
SCALE: 1" = 30'-0"

**LEGEND**  
 HEAVY DETERIORATION  
 MORE THAN 50% LOSS OF SECTION



EXISTING PIER CROSS SECTION  
SCALE: 1/4" = 1'-0"

**UNDERWATER INSPECTION**  
**CITY PIER REHABILITATION**

CITY PIER  
 NEW LONDON, CONNECTICUT

MARCH 15, 2010