

NEW LONDON HIGH SCHOOL

ADDITIONS & ALTERATIONS


NEW LONDON, CONNECTICUT

EXISTING CONDITIONS

19 OCTOBER 2018



ANTINUZZI ASSOCIATES
ARCHITECTURE & INTERIORS

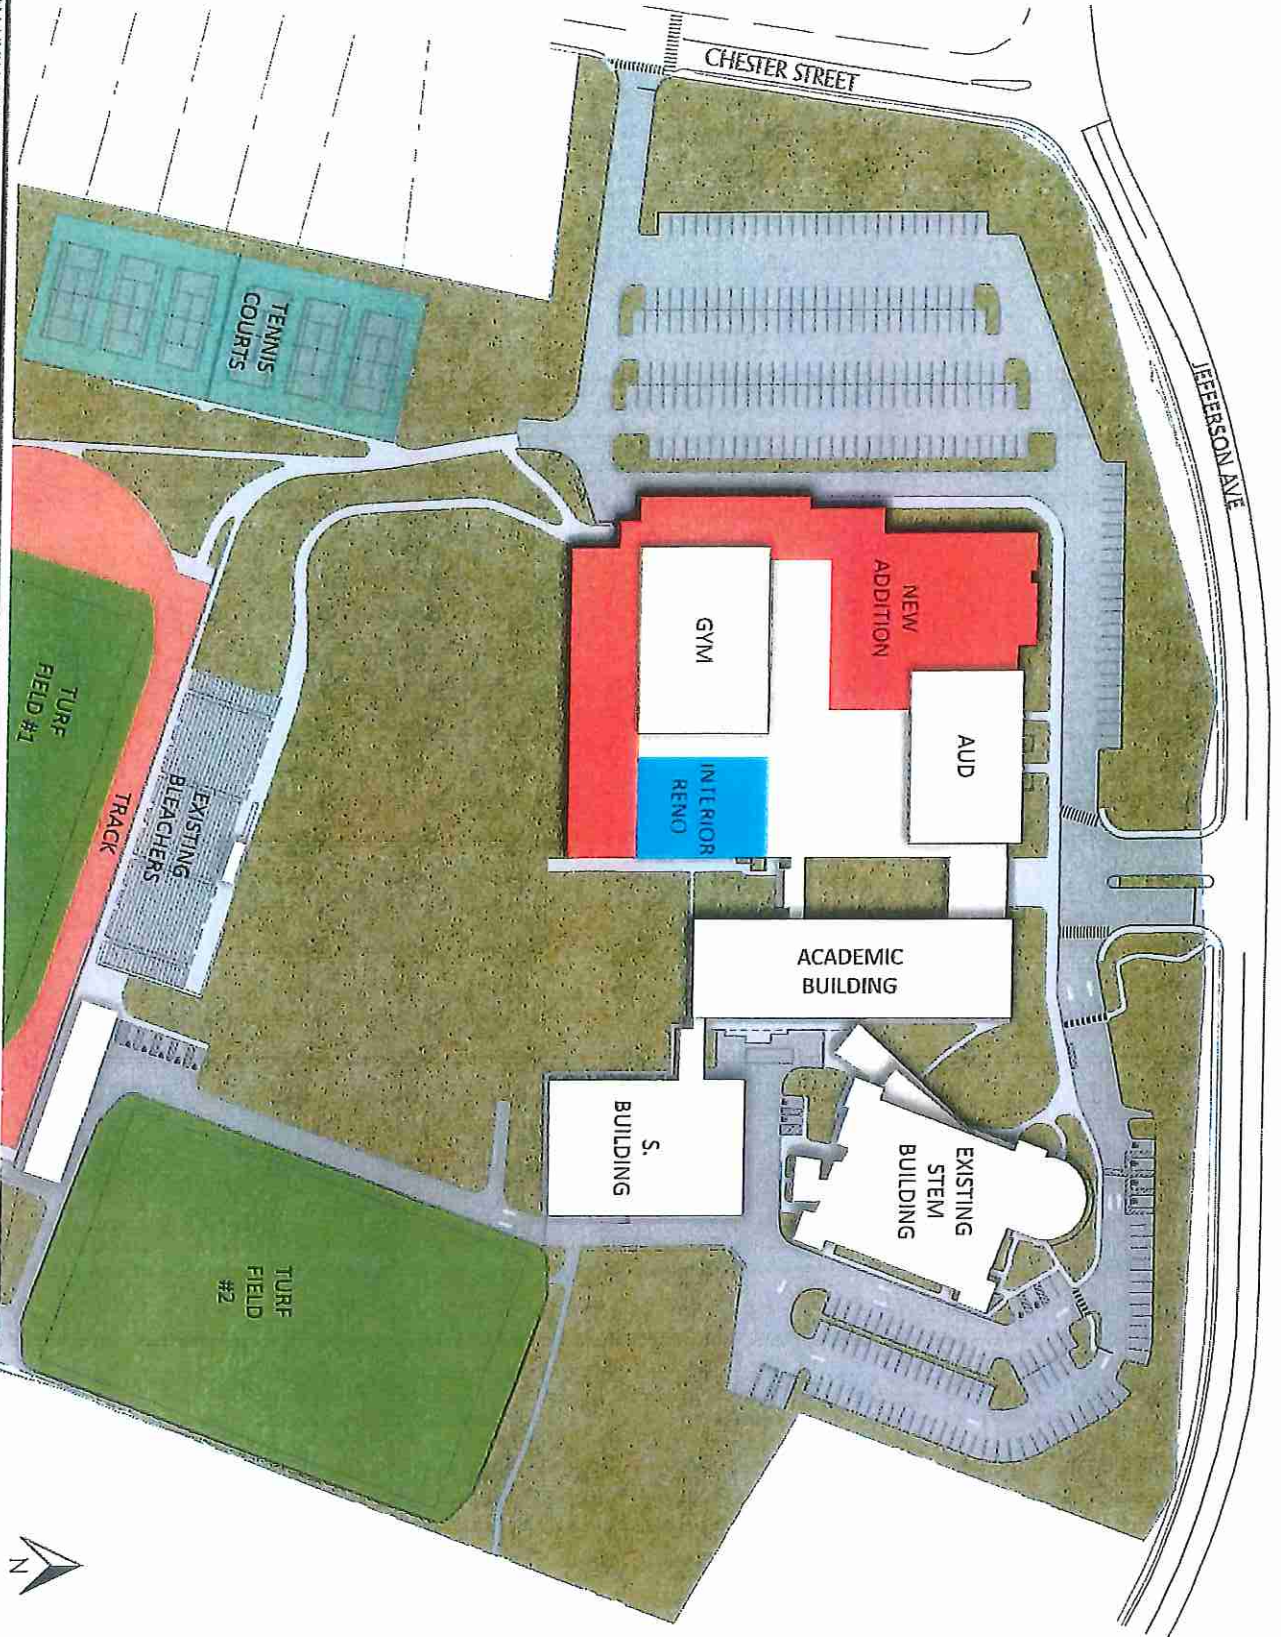

NEW LONDON HIGH SCHOOL

ADDITIONS & ALTERATIONS


NEW LONDON, CONNECTICUT


PHASE 4A


19 OCTOBER 2018



ANTINOZZI ASSOCIATES
ARCHITECTURE & INTERIORS

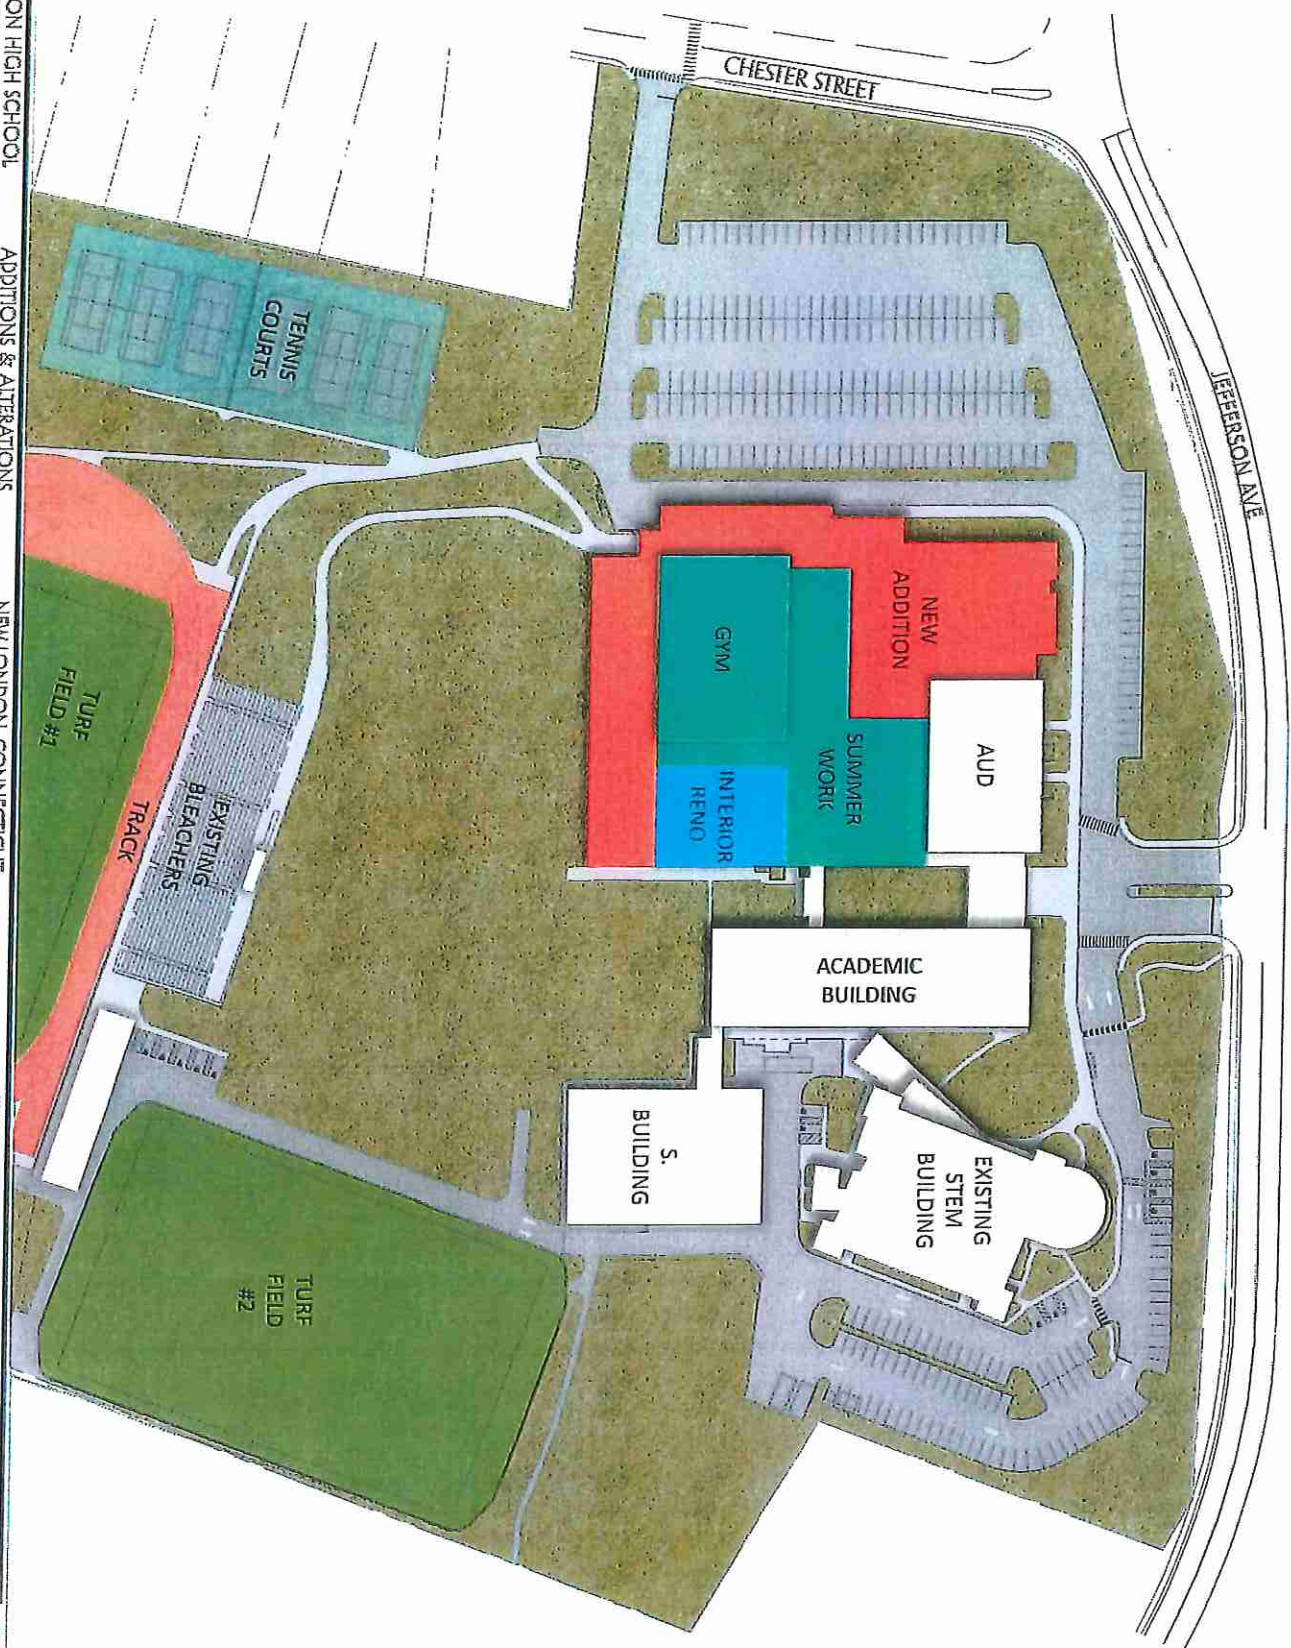

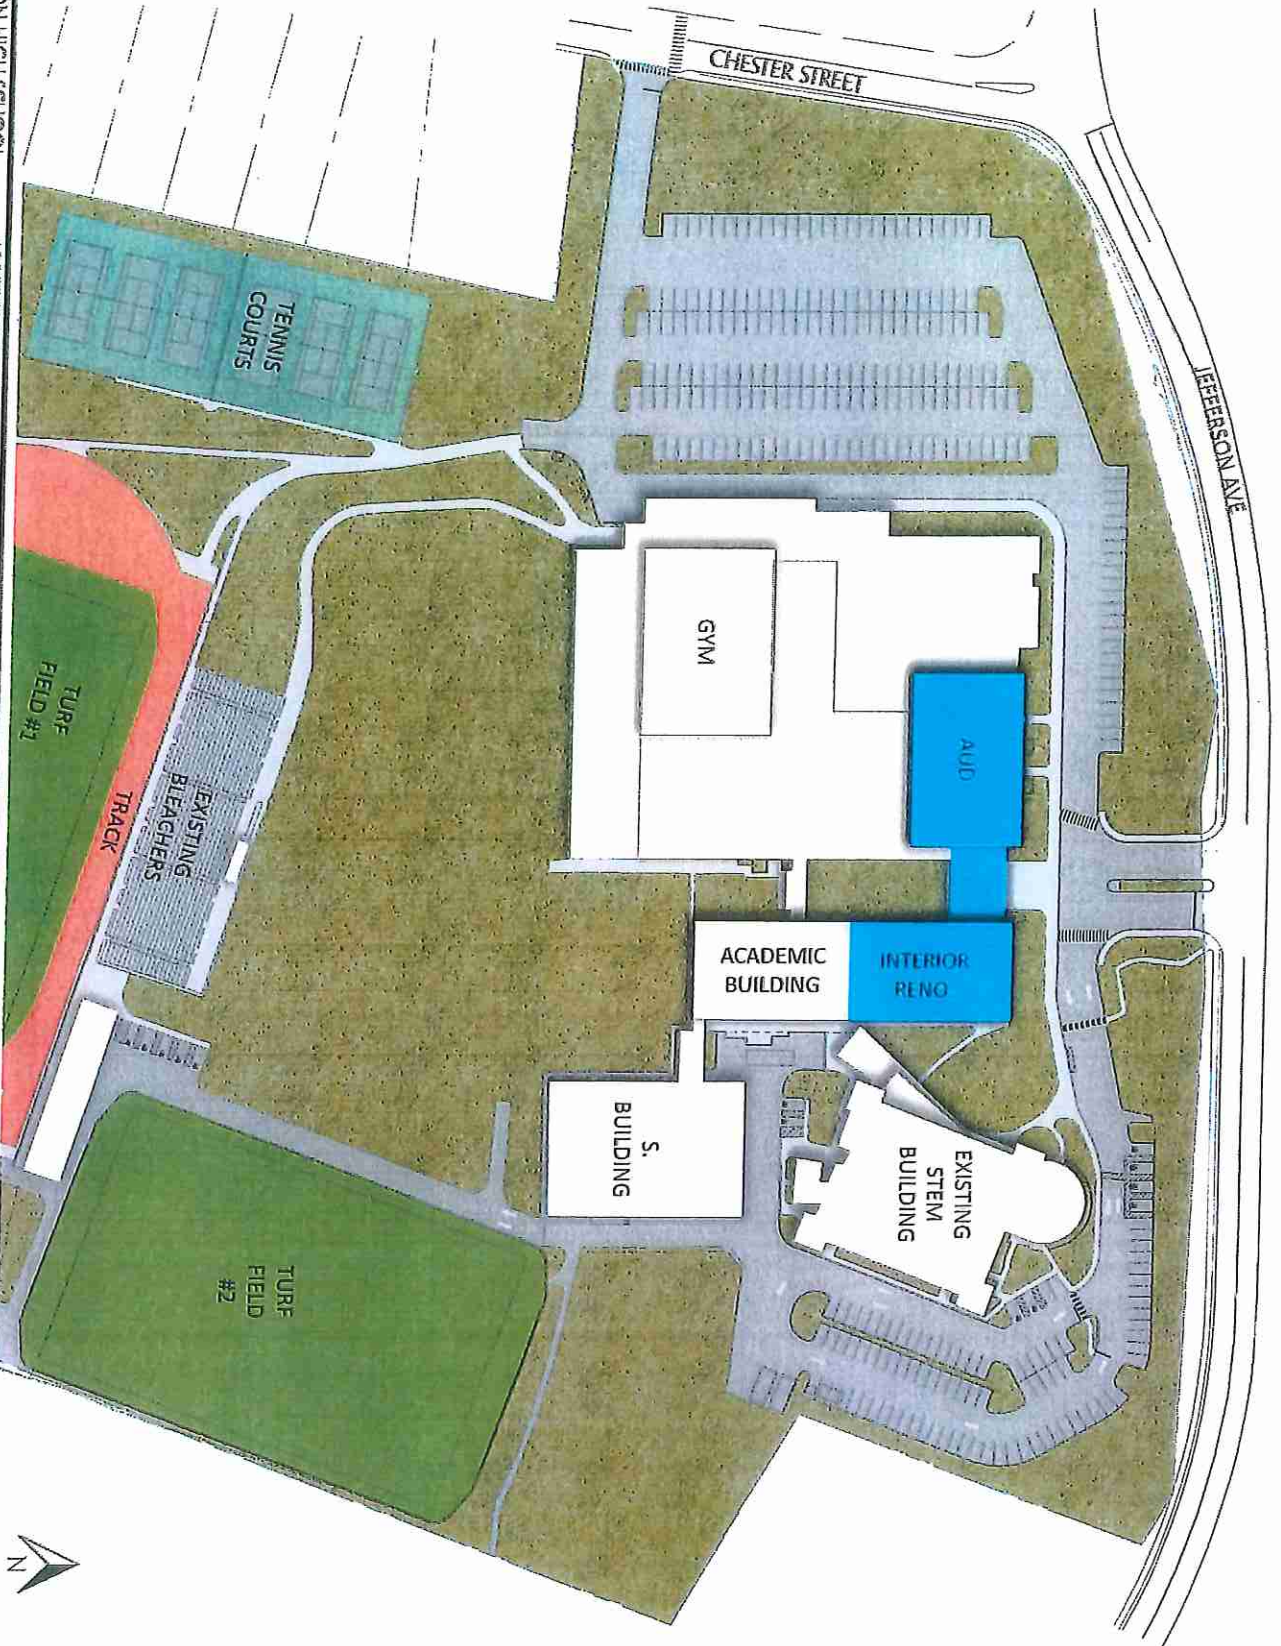

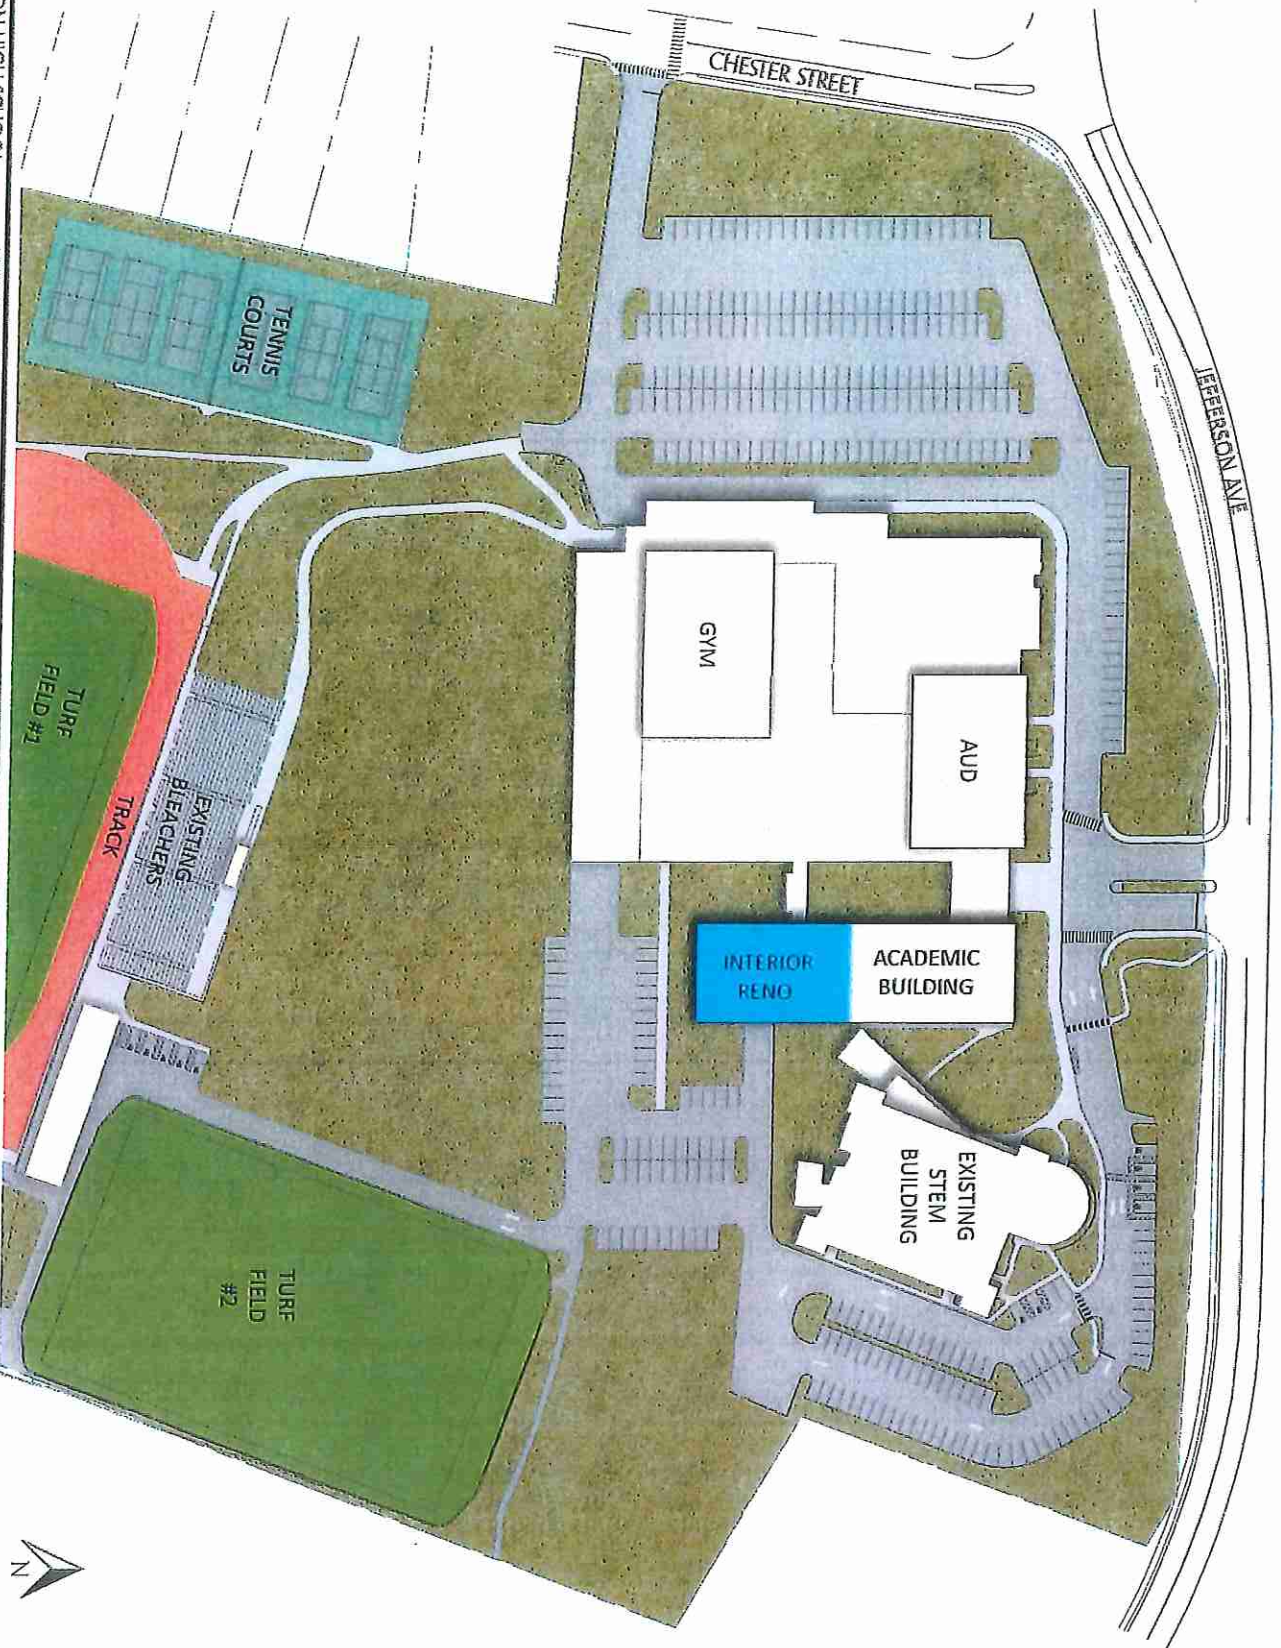

NEW LONDON HIGH SCHOOL

ADDITIONS & ALTERATIONS


NEW LONDON, CONNECTICUT

PHASE 4C

19 OCTOBER 2018



ANTINOZZI ASSOCIATES
ARCHITECTURE & INTERIORS

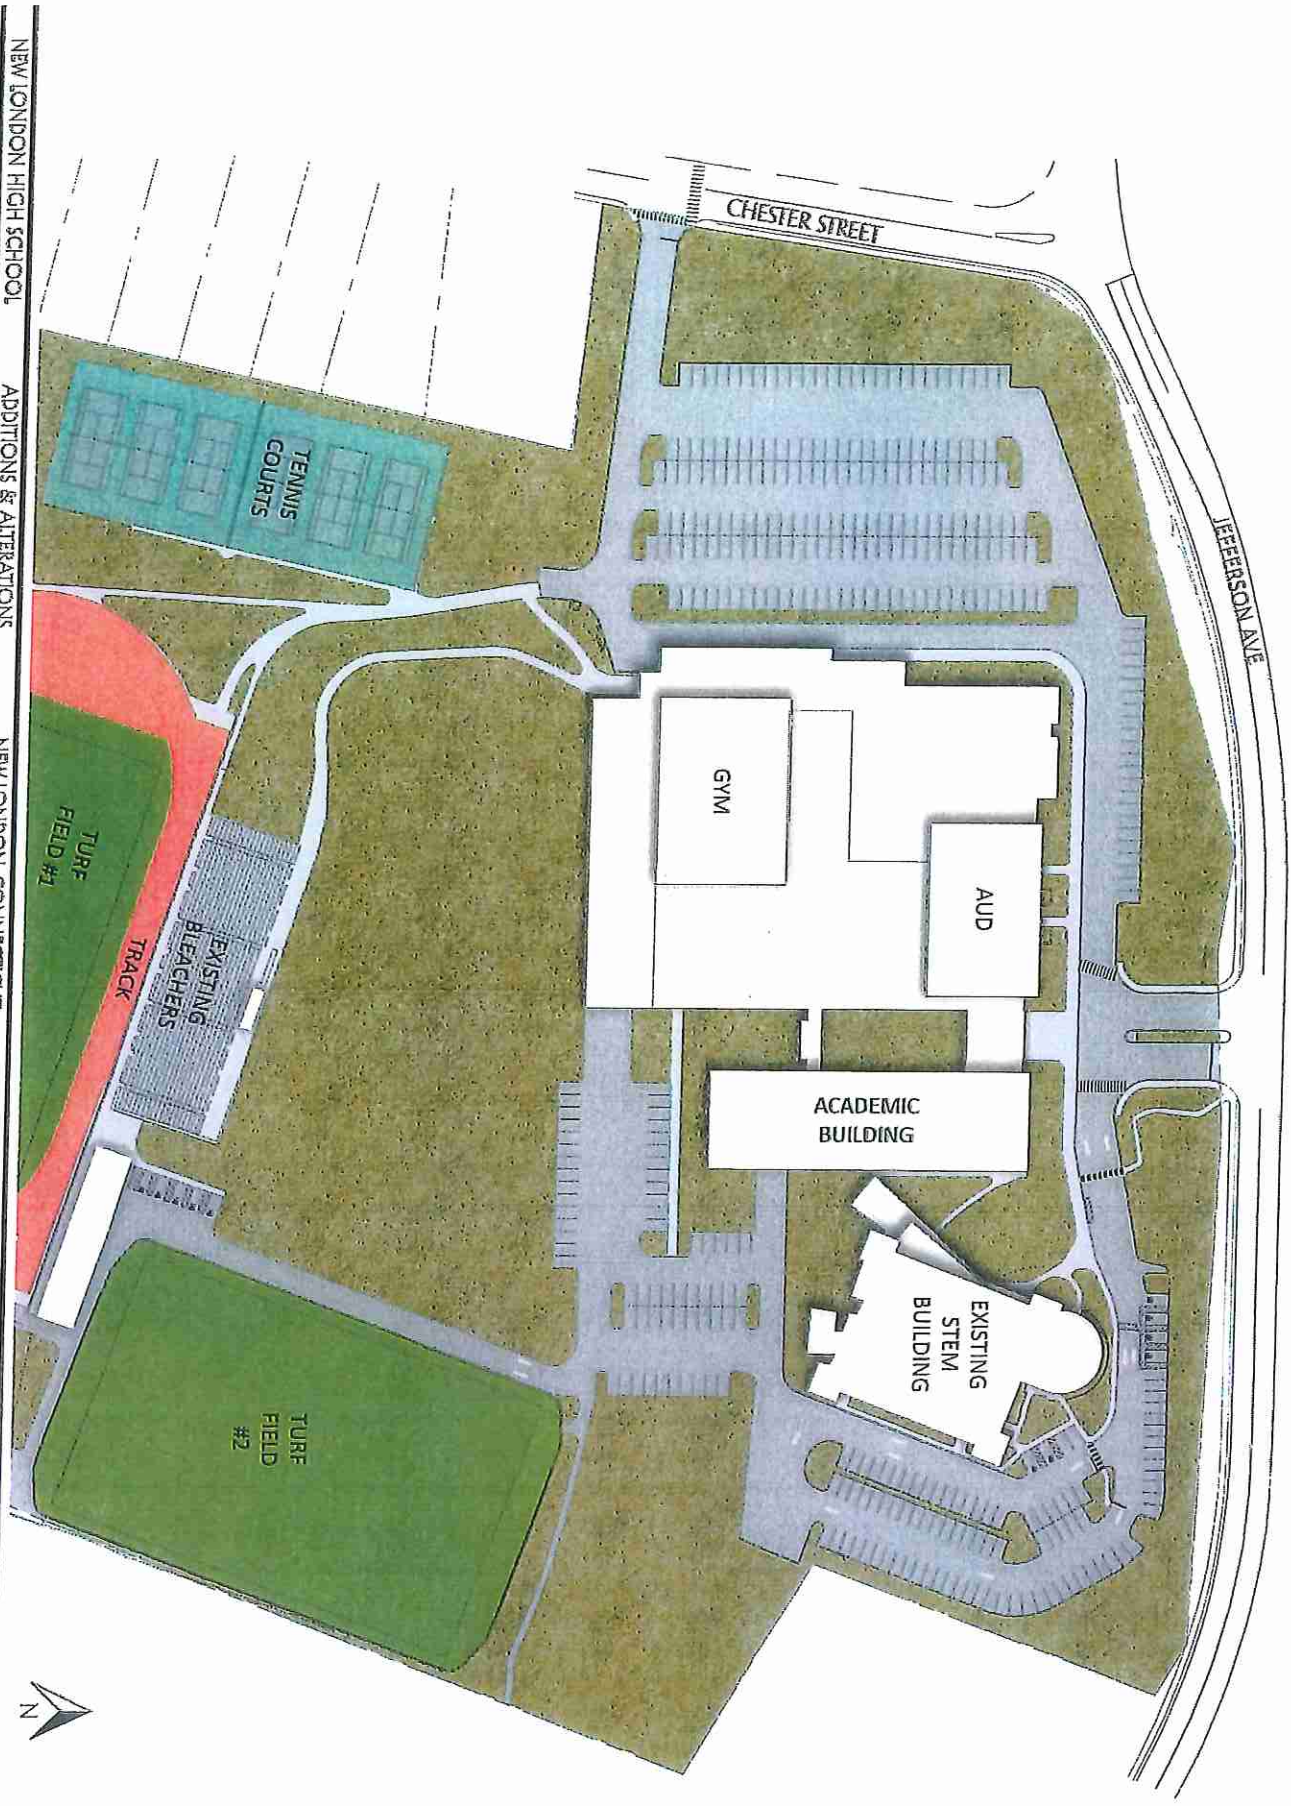

NEW LONDON HIGH SCHOOL

ADDITIONS & ALTERATIONS

NEW LONDON, CONNECTICUT

FINAL SITE

19 OCTOBER 2018



ANTINOZZI ASSOCIATES
ARCHITECTURE & INTERIORS