


File Path: J:\DWG\963391\10\Civil\Plan\19963391_10_CON02.dwg Layout: CON1 Plotted: Mon, April 24, 2017 - 5:11 PM User: jmazek
 MS VIEW: Layer State: Plotter: DWG TO PDF PC3 CTB File: FO.STB

No.	DATE	DESCRIPTION	DESIGNER	REVIEWER
1.			XX/XX	XX

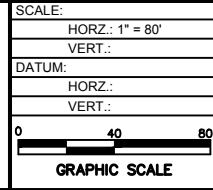

FUSS & O'NEILL

146 HARTFORD ROAD
 MANCHESTER, CONNECTICUT 06040
 860.646.2469
 www.fando.com

CITY OF NEW LONDON



TA SET - ASIDE APPLICATION CONCEPT DRAWING 1

WILLIAMS STREET

NEW LONDON CONNECTICUT

PROJ. No.: 1996339.T10
 DATE: APRIL, 2017

CON-01

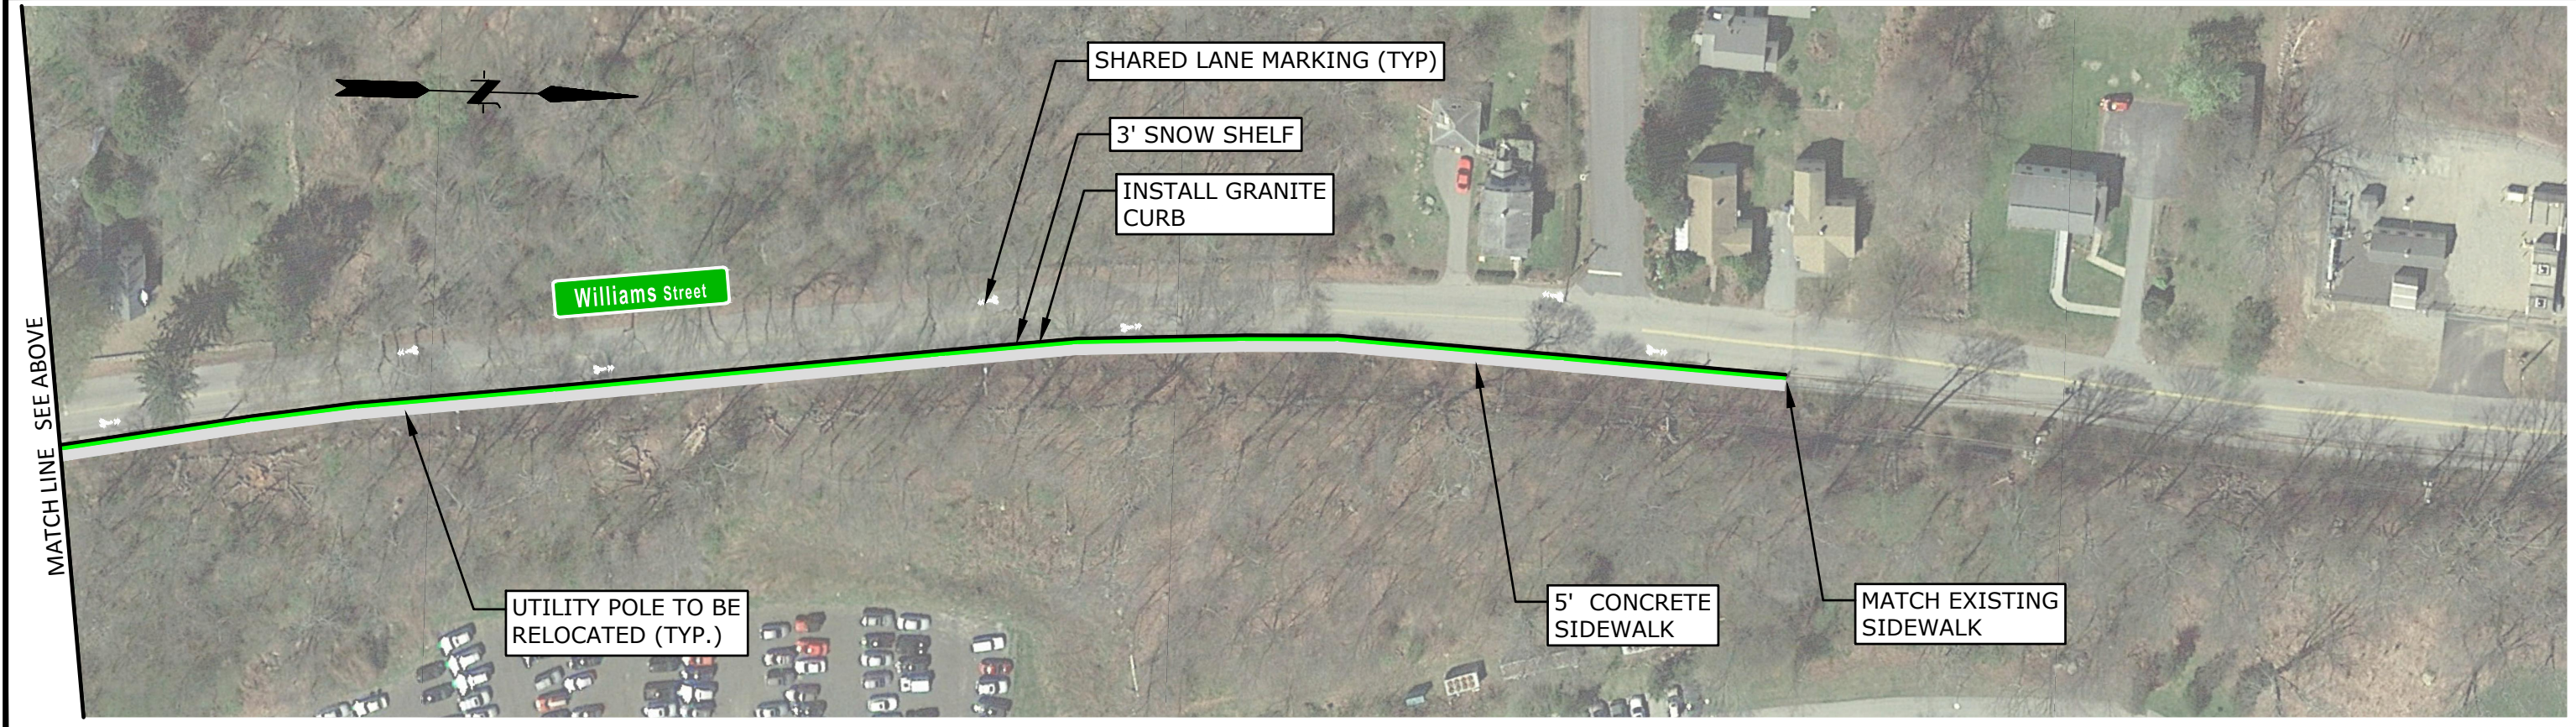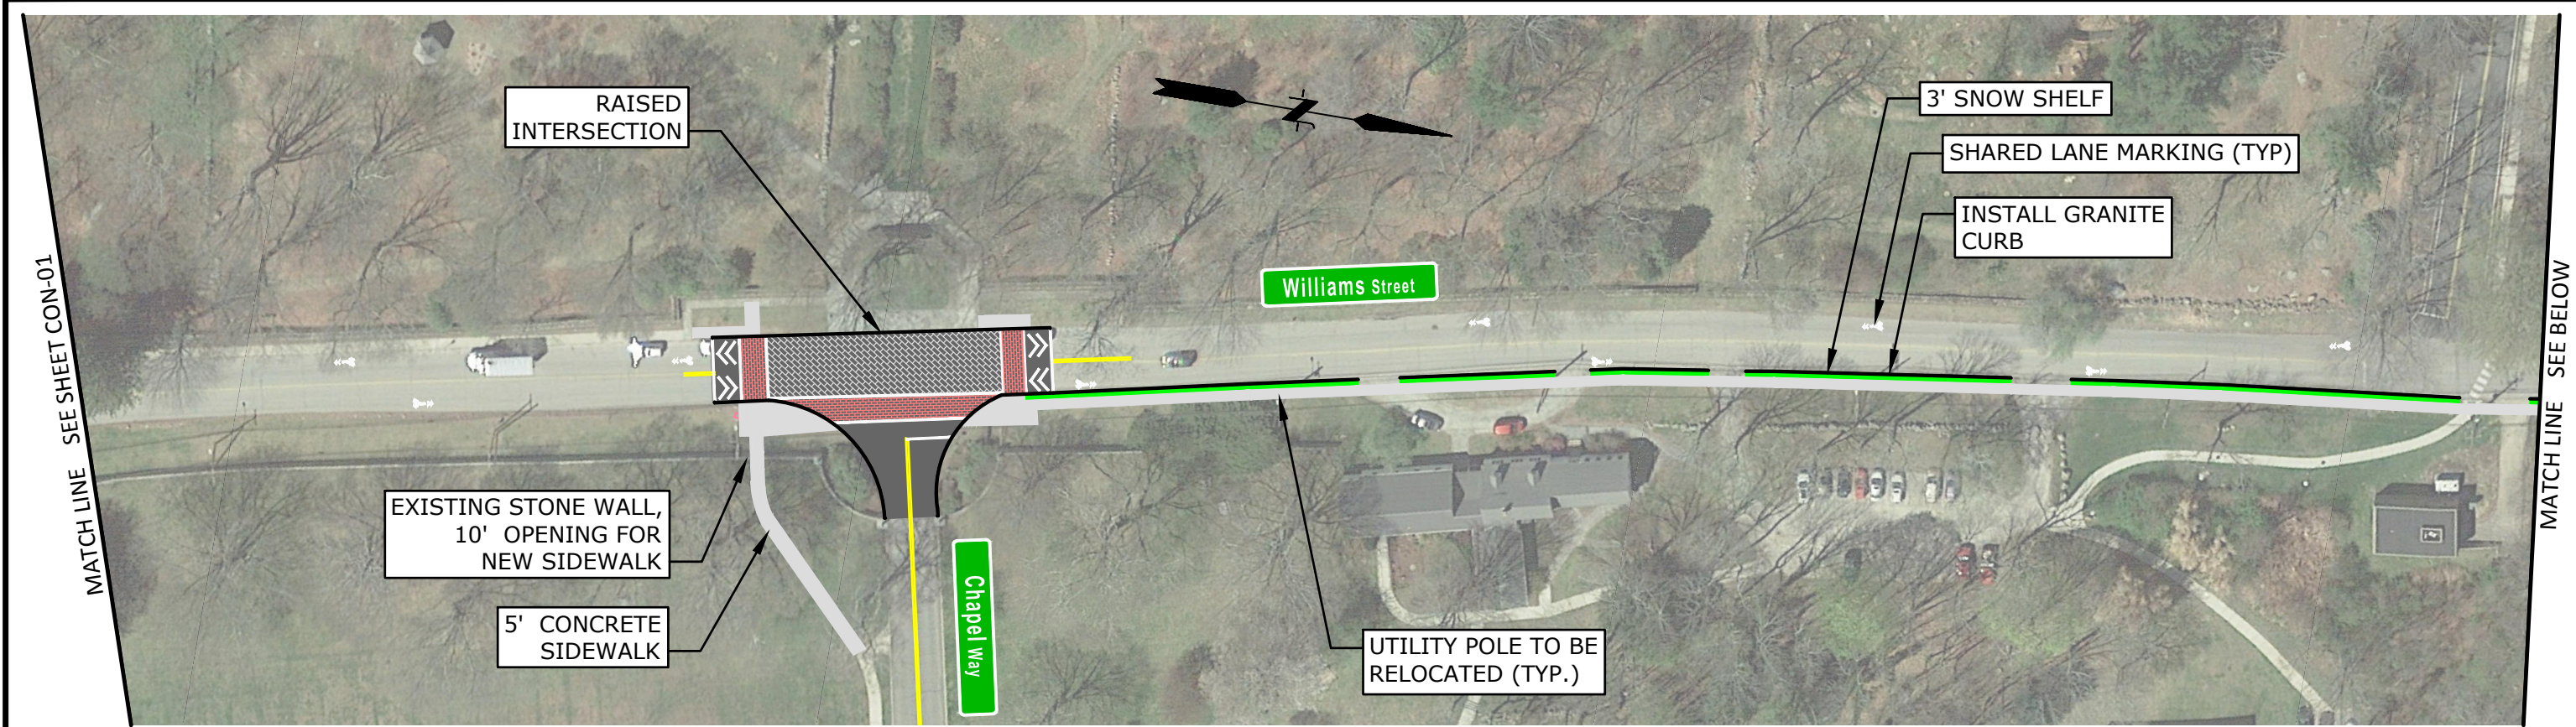

File Path: J:\DWG\96963391\10\Civil\Plant\19963391\10_CON02.dwg Layout: CON 2 Plotted: Mon, April 24, 2017 - 5:11 PM User: jmazek
 PLOTTER: DWG TO PDF PC3 CTB File: FO.STB
 LAYER STATE:

No.	DATE	DESCRIPTION	DESIGNER	REVIEWER
1.			XX/XX	XX

SCALE:

HORIZ.: 1" = 80'

VERT.:

DATUM:

HORIZ.:

VERT.:

GRAPHIC SCALE

FUSS & O'NEILL

146 HARTFORD ROAD
 MANCHESTER, CONNECTICUT 06040
 860.646.2469
 www.fando.com

CITY OF NEW LONDON

TA SET - ASIDE APPLICATION CONCEPT DRAWING 1

WILLIAMS STREET

NEW LONDON CONNECTICUT

PROJ. No.: 1996339.T10
 DATE: OCTOBER, 2016

CON-02