

## KEY MAP PROJECT LOCATION

TOBY MAY PARK TENNIS & BASKETBALL COURT RENOVATION INDEX OF DRAWINGS	
SHEET	SHEET TITLE
1	EXISTING TOBY MAY PARK SITE LAYOUT PLAN
2	PROPOSED TOBY MAY PARK SITE LAYOUT PLAN
3	PROPOSED TOBY MAY PARK BASKETBALL COURT STRIPING DETAILS
4	PROPOSED TOBY MAY PARK TENNIS/HANDBALL COURT STRIPING DETAILS

OCEAN AVE

OCEAN AVE

**EXISTING BASKETBALL COURTS  
TO BE RENOVATED**

**EXISTING TENNIS COURTS  
TO BE RENOVATED**

**EXISTING SITE LAYOUT PLAN  
FOR TOBY MAY PARK  
TENNIS & BASKETBALL COURT RENOVATION  
DRAFT 3/21/17**

**NOT ISSUED FOR CONSTRUCTION**

**PAGE  
1 OF 4**


**TOBY MAY PARK  
TENNIS & BASKETBALL  
RENOVATION  
EXISTING SITE LAYOUT PLAN**

**CITY OF NEW LONDON**  
PUBLIC WORKS DEPARTMENT  
ENGINEERING  
111 UNION ST.  
NEW LONDON, CT 06320  
Ph: 860-447-5250 FAX: 860-447-5255



REVISIONS			
NO.	BY	DATE	DESCRIPTION

DRAWN BY: TQ      APPROVED BY: XXX      DATE: 3.21.2017

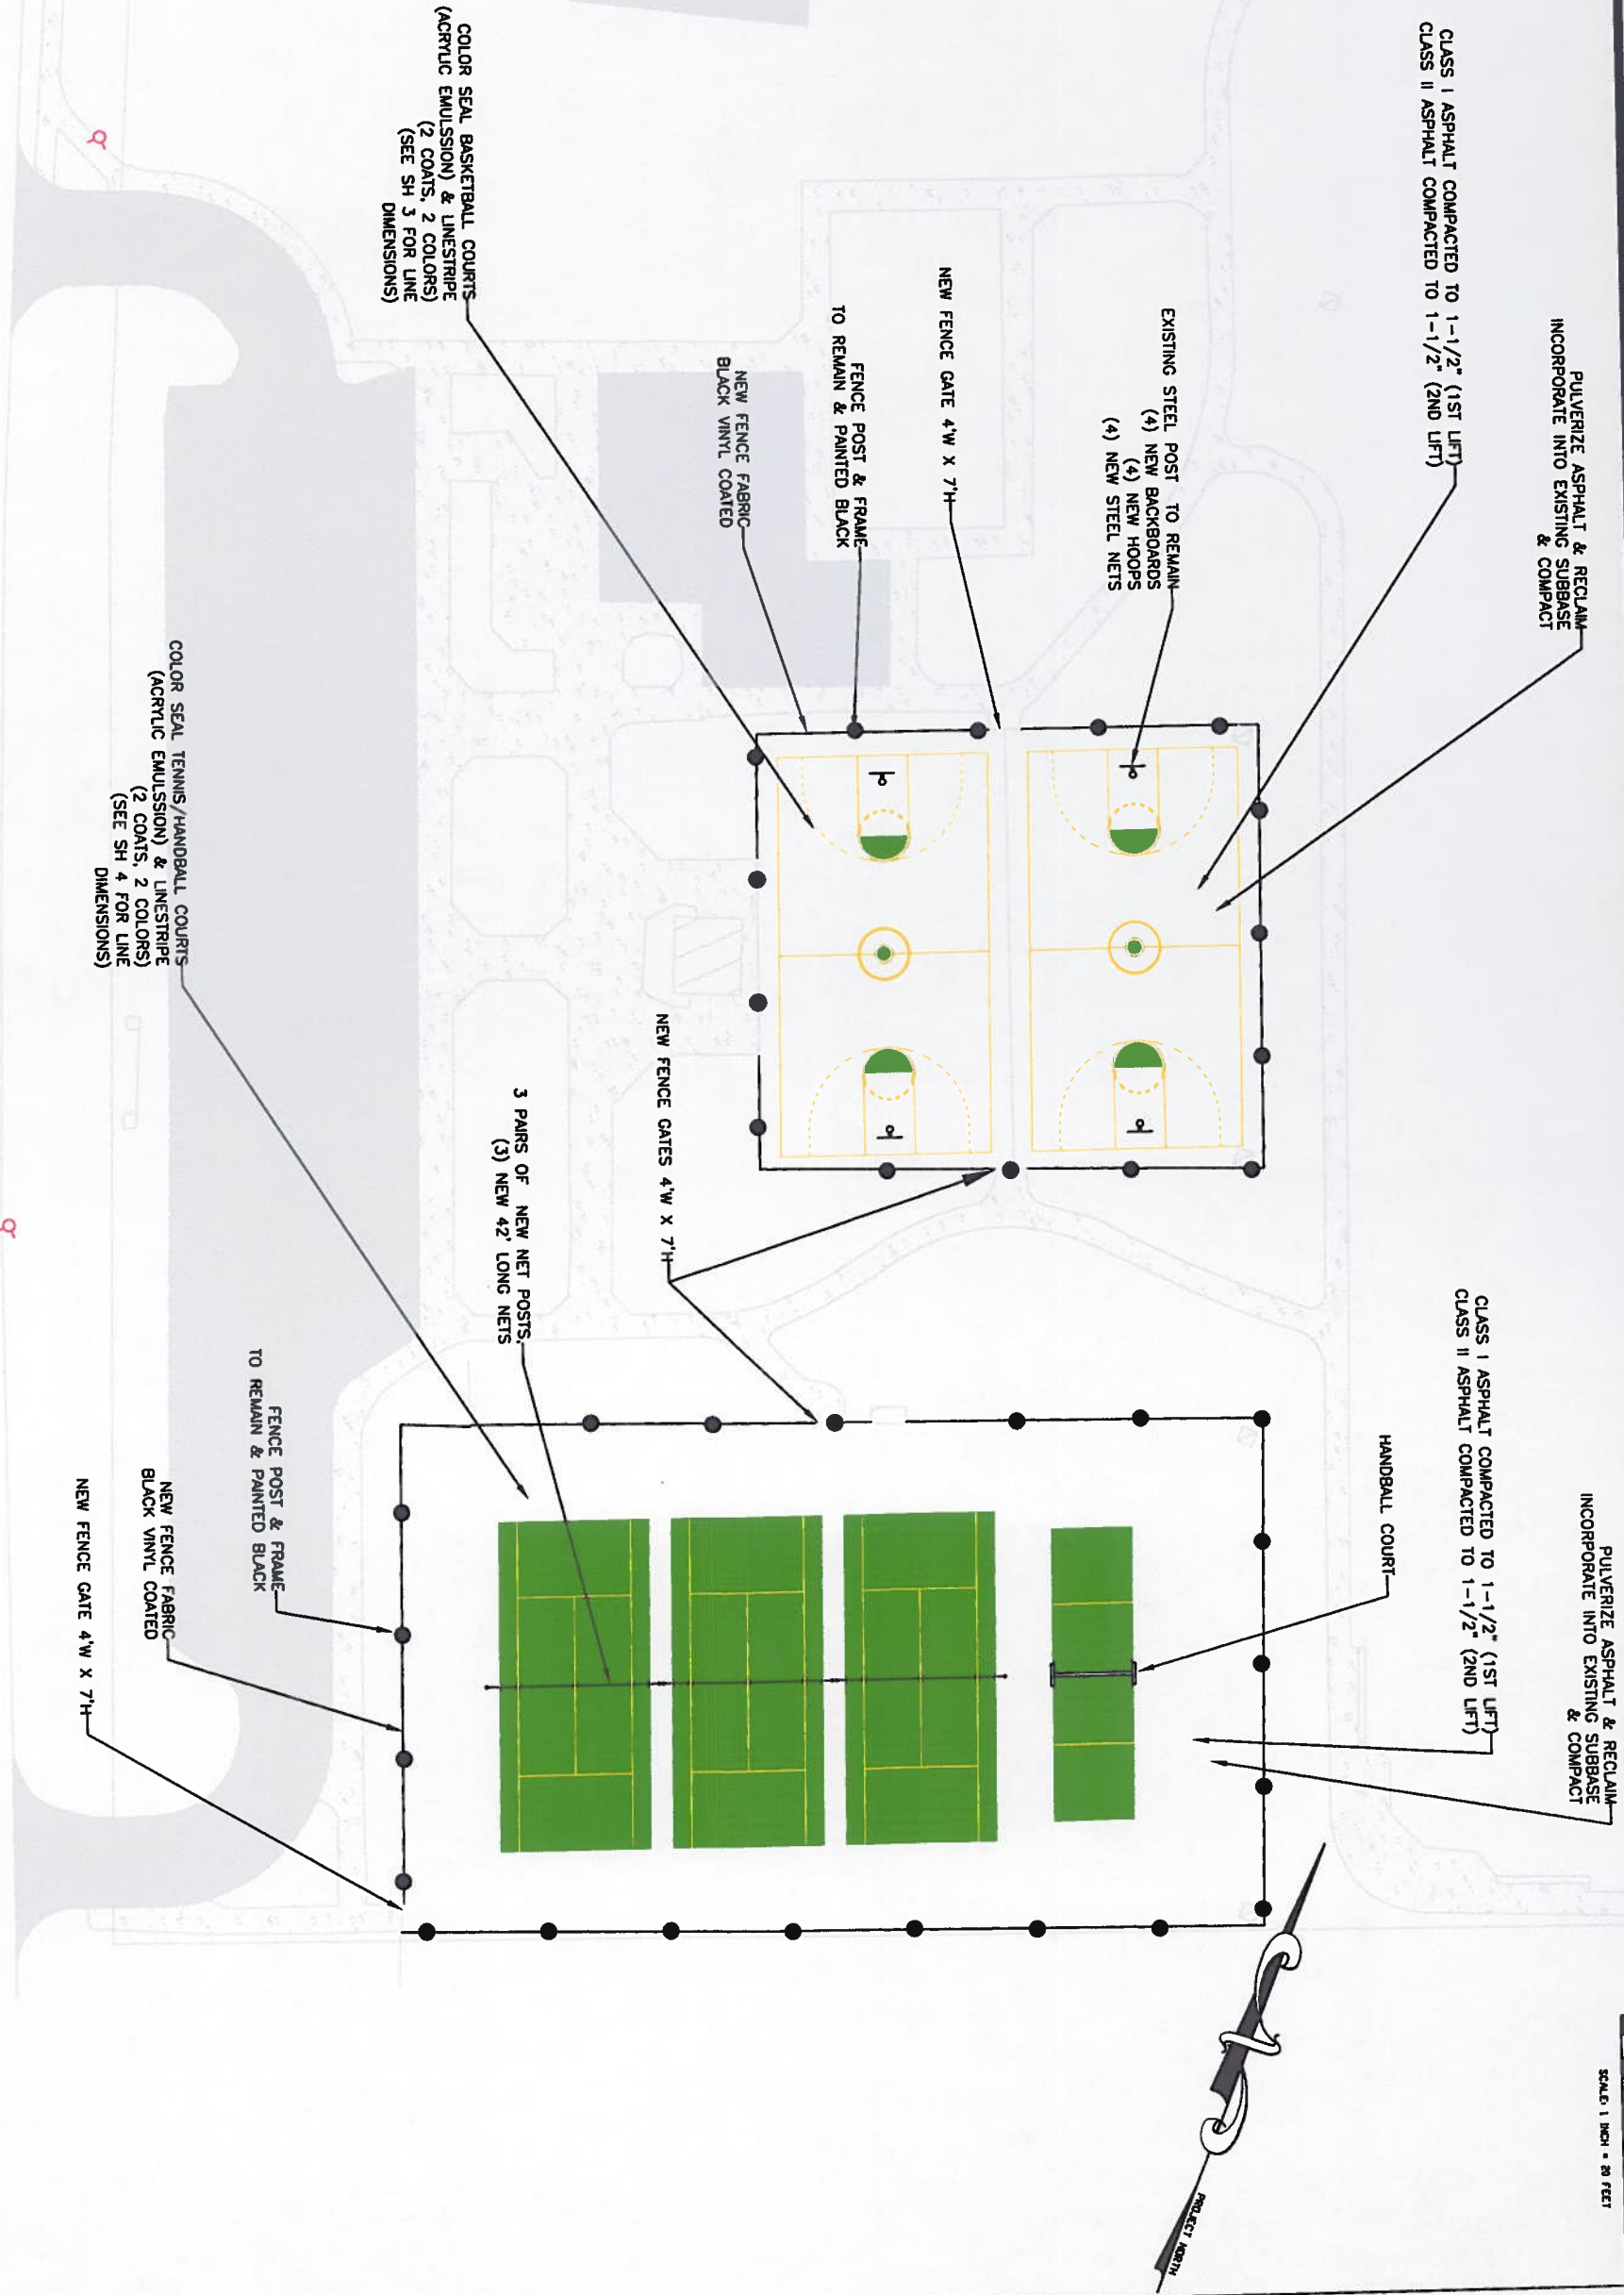

PROPOSED SITE LAYOUT PLAN  
FOR TOBY MAY PARK  
TENNIS & BASKETBALL COURT RENOVATION  
DRAFT 3/21/17

NOT ISSUED FOR CONSTRUCTION


REVISIONS				DESCRIPTION
NO.	BY	DATE		
DRAWN BY: TJQ			APPROVED BY: XXX	
				DATE: 3.21.2017



**CITY OF NEW LONDON**  
PUBLIC WORKS DEPARTMENT  
ENGINEERING  
111 UNION ST.  
NEW LONDON, CT 06320  
Ph: 860-447-5250 FAX: 860-447-5255

**TOBY MAY PARK  
TENNIS & BASKETBALL  
RENOVATION**  
PROPOSED SITE LAYOUT PLAN



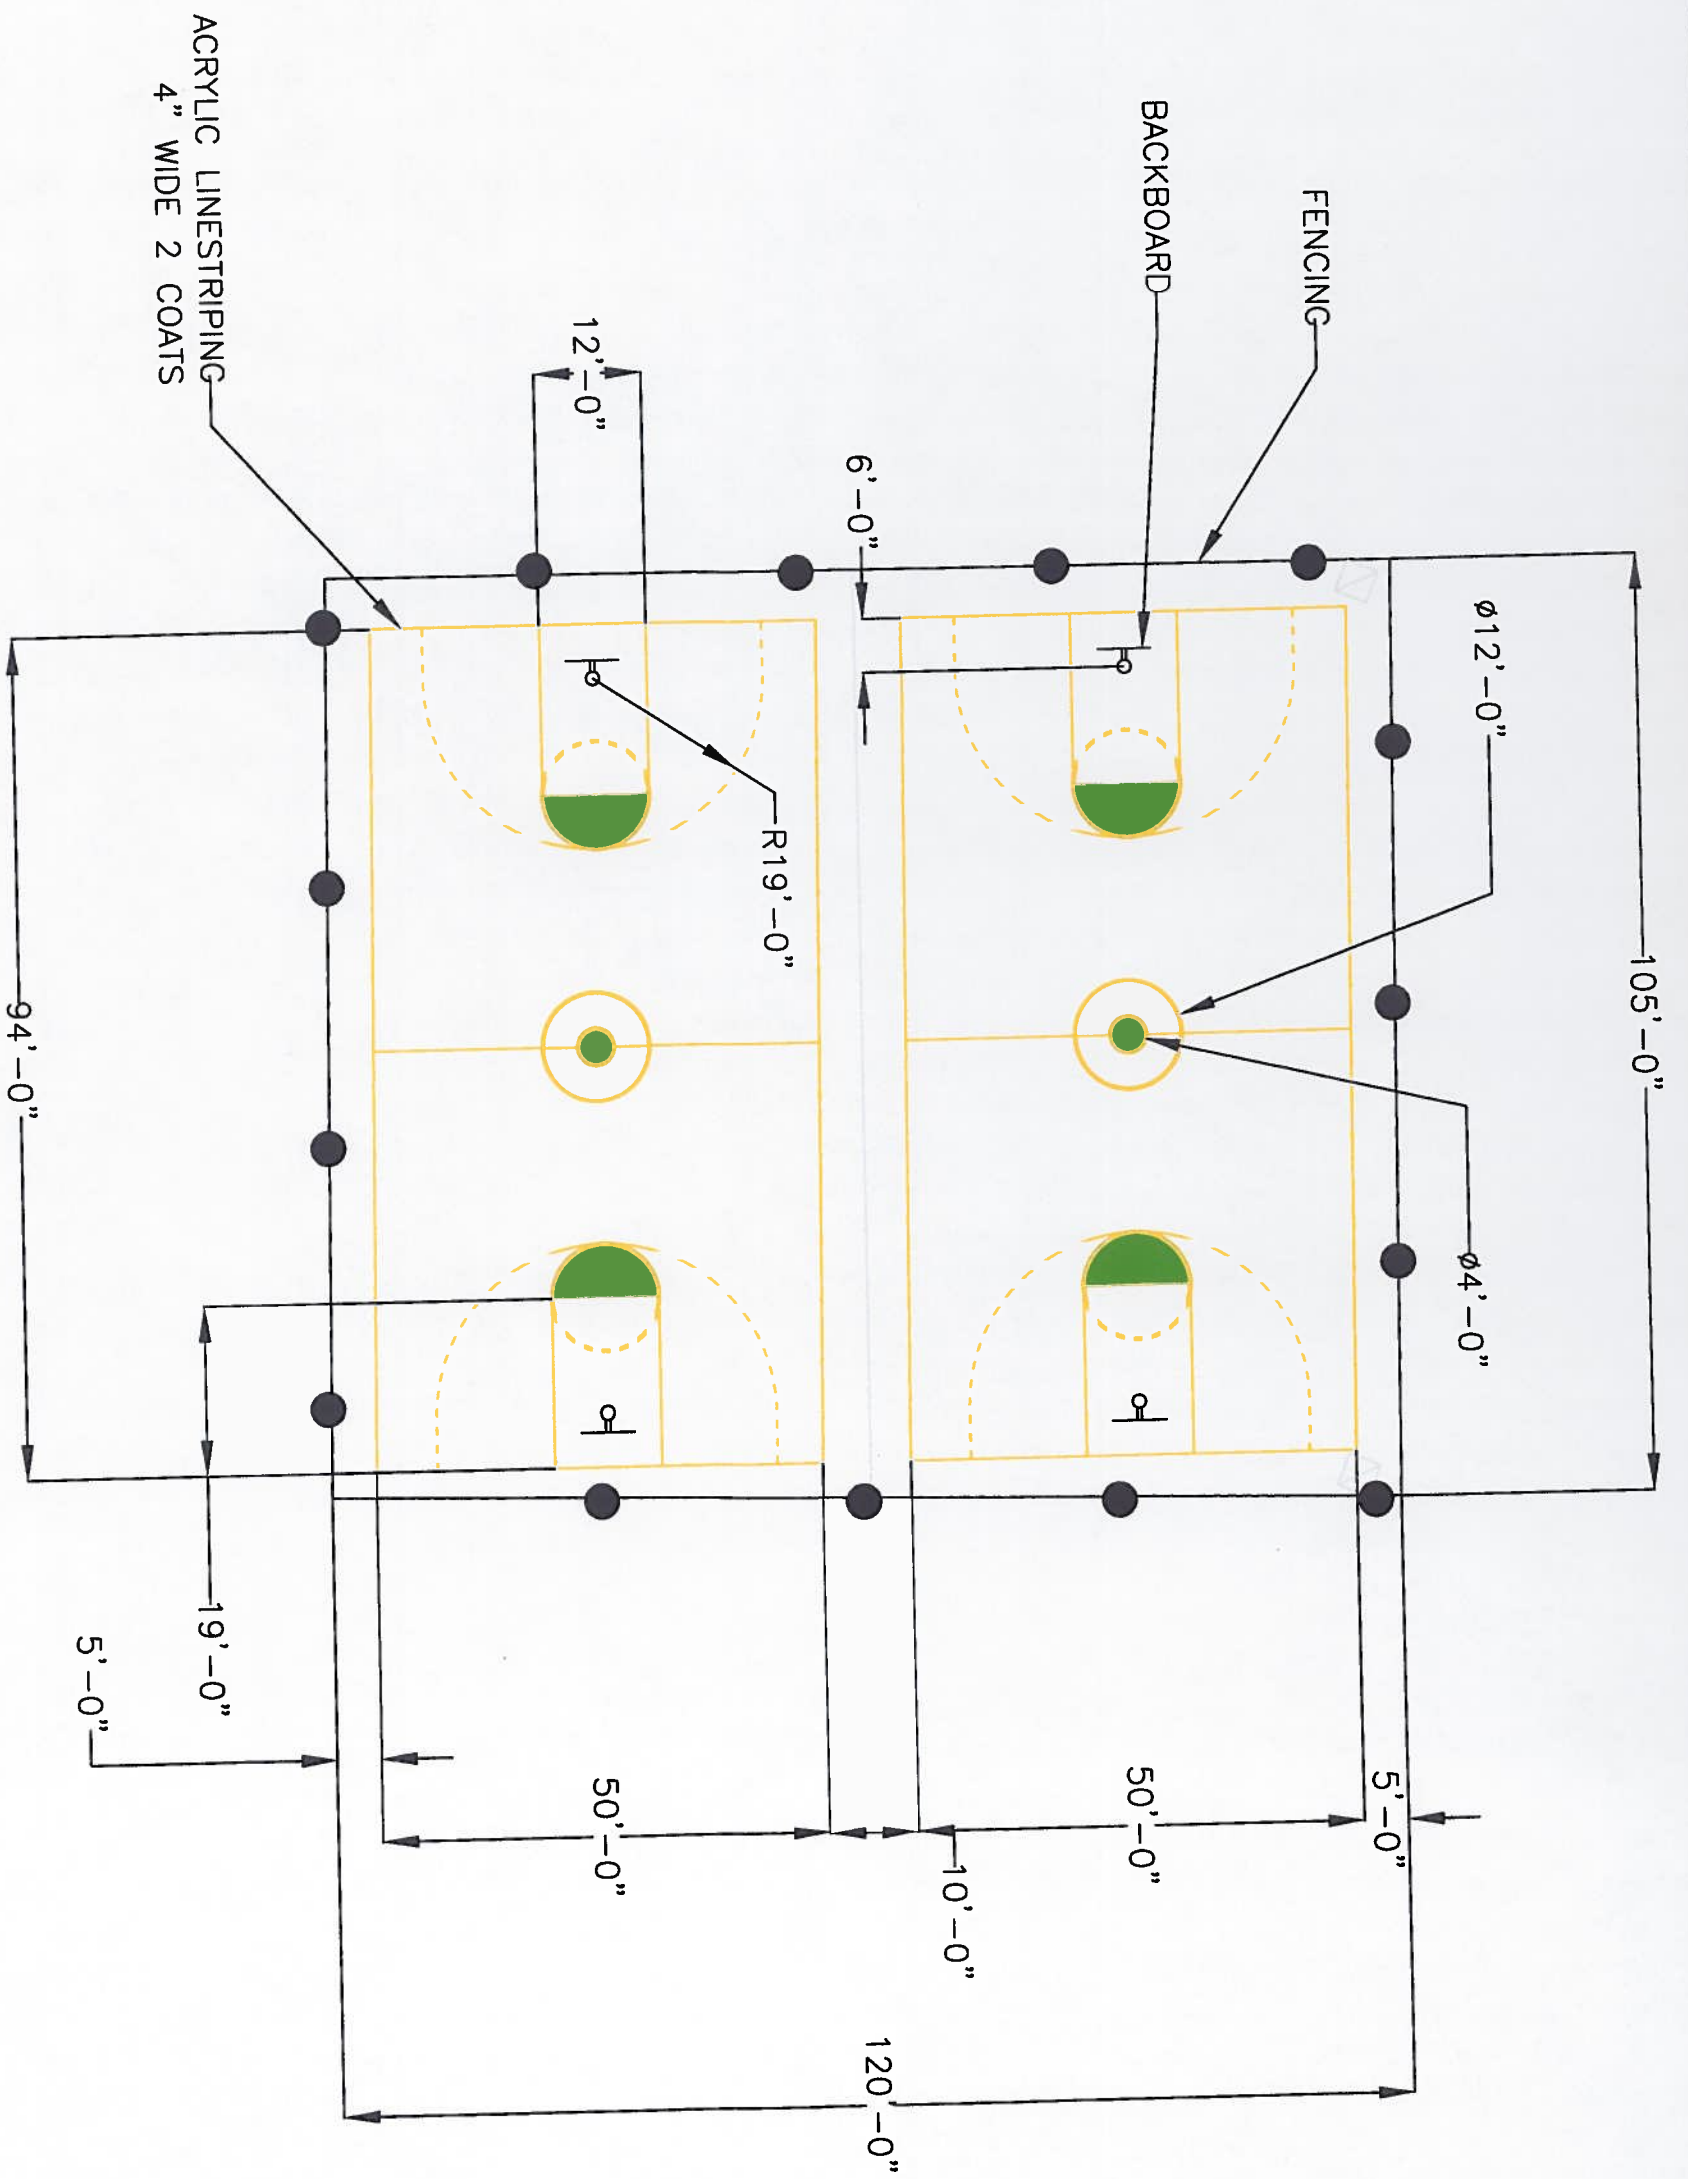

PROPOSED STRIPING DETAILS  
FOR TOBY MAY PARK  
BASKETBALL COURTS  
DRAFT 3/21/17

NOT ISSUED FOR CONSTRUCTION

**TOBY MAY PARK  
TENNIS & BASKETBALL  
RENOVATION**  
PROPOSED STRIPING DETAILS

**CITY OF NEW LONDON**  
PUBLIC WORKS DEPARTMENT  
ENGINEERING  
111 UNION ST.  
NEW LONDON, CT 06320  
Ph: 860-447-5250 FAX: 860-447-5255




REVISIONS

NO.	BY	DATE	DESCRIPTION

DRAWN BY: TJQ

APPROVED BY: XXX

DATE: 3.21.2017

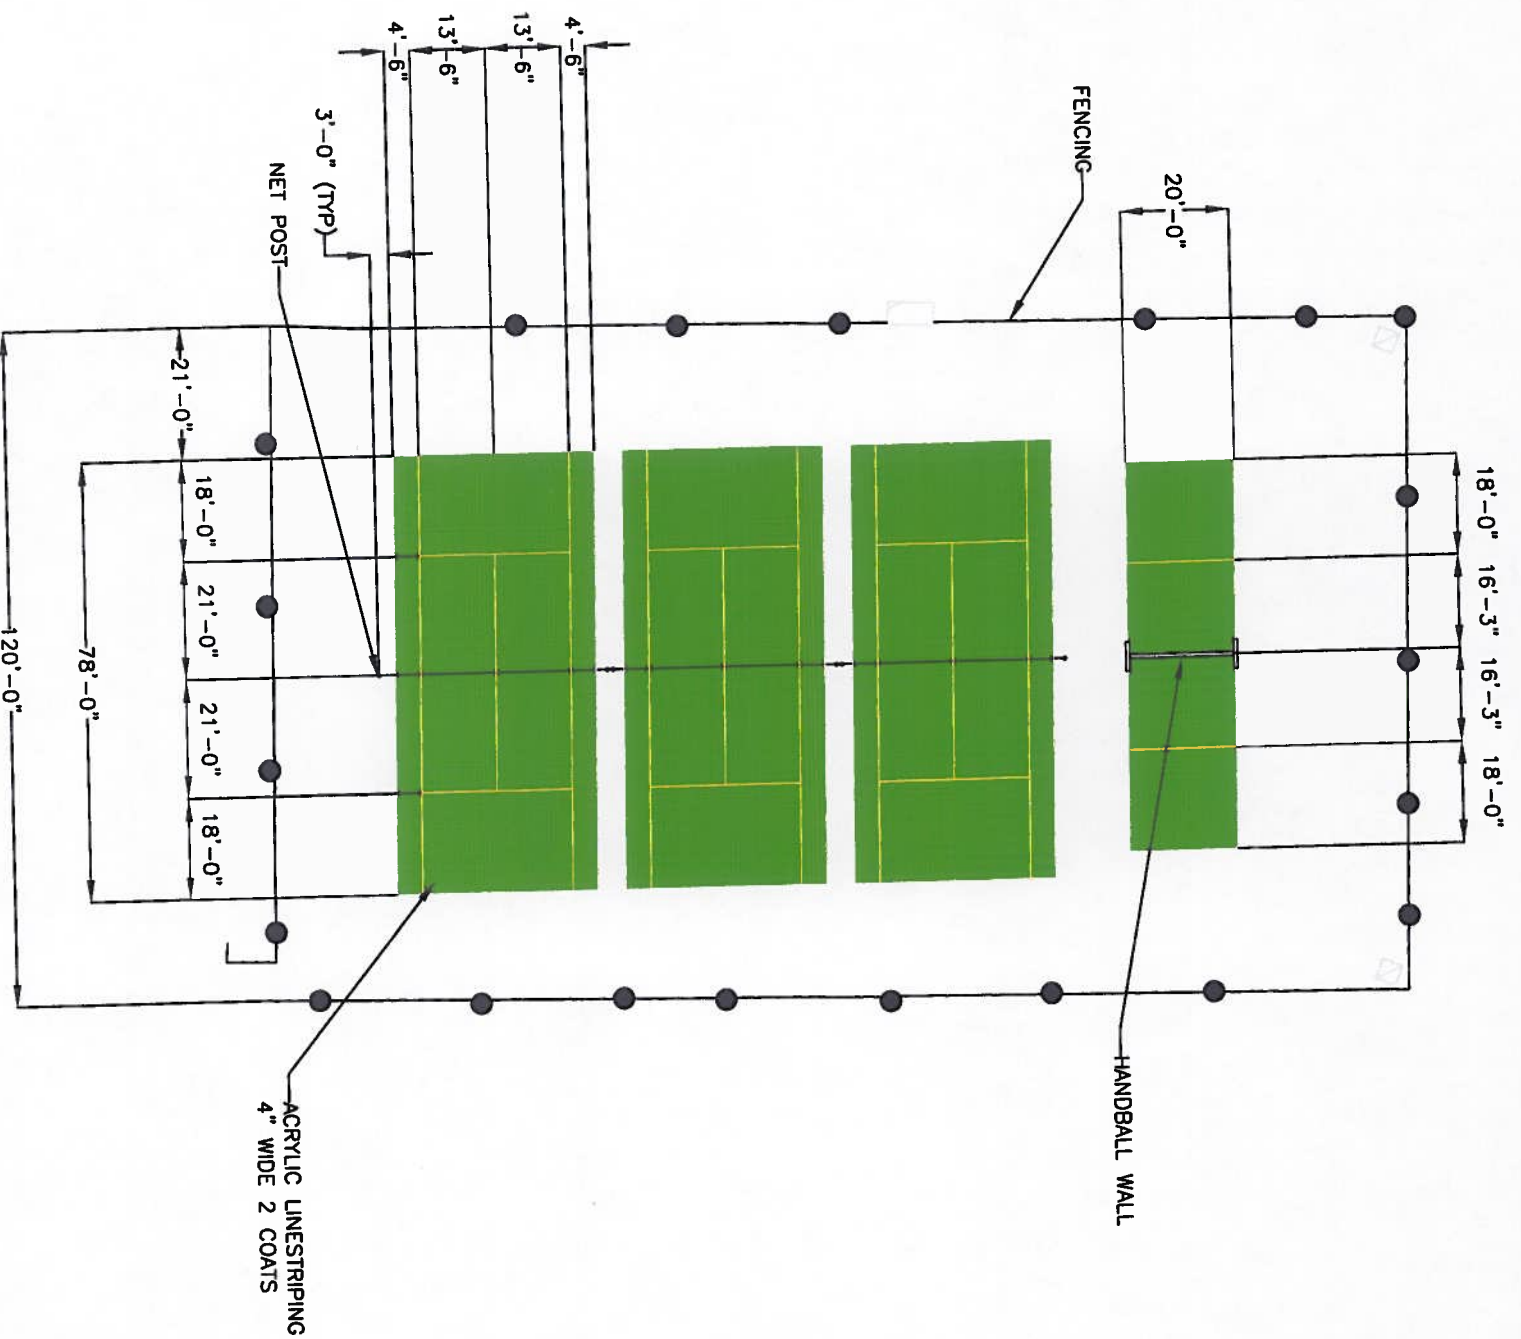

PROPOSED STRIPING DETAILS  
FOR TOBY MAY PARK  
TENNIS/HANDBALL COURTS  
DRAFT 3/21/17

NOT ISSUED FOR CONSTRUCTION

**TOBY MAY PARK  
TENNIS & BASKETBALL  
RENOVATION**  
PROPOSED STRIPING DETAILS

**CITY OF NEW LONDON**  
PUBLIC WORKS DEPARTMENT  
ENGINEERING  
111 UNION ST.  
NEW LONDON, CT 06320  
Ph: 860-447-5250 FAX: 860-447-5255



REVISIONS				DESCRIPTION
NO.	BY	DATE		

DRAWN BY: TJQ APPROVED BY: XXXX DATE: 3.21.2017